


求積図 S=1:500

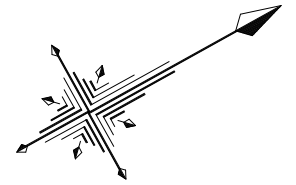

地番 未利用地			
測点名	X座標	Y座標	距離
K41	576.313	569.051	2.235
P39	574.340	568.000	17.031
P40	565.786	582.727	6.004
P41	562.770	587.919	16.496
P45	554.484	602.183	8.393
K50	550.269	609.441	48.059
倍面積			107.076599
面積			53.5382995
地積			53.53 m ²

地番 宅地4			
測点名	X座標	Y座標	距離
P41	562.770	587.919	10.211
P42	553.755	583.123	4.321
P43	549.600	584.308	13.004
P44	543.068	595.552	13.202
P45	554.484	602.183	16.496
倍面積			420.062977
面積			210.0314885
地積			210.03 m ²

地番 宅地5			
測点名	X座標	Y座標	距離
P44	543.068	595.552	13.202
P45	554.484	602.183	8.393
K50	550.269	609.441	7.548
P46	546.386	615.914	13.098
P47	535.154	609.177	15.757
倍面積			-417.702671
面積			208.8513355
地積			208.85 m ²

地番 宅地6			
測点名	X座標	Y座標	距離
P46	546.386	615.914	13.098
P47	535.154	609.177	12.806
P48	528.722	620.251	12.916
P49	539.798	626.895	12.806
倍面積			333.111780
面積			166.5558900
地積			166.55 m ²

地番 宅地7			
測点名	X座標	Y座標	距離
P48	528.722	620.251	12.916
P49	539.798	626.895	11.962
K51	533.645	637.153	12.748
K52	522.693	630.629	12.002
倍面積			-307.491192
面積			153.7455960
地積			153.74 m ²


地番 通路			
測点名	X座標	Y座標	距離
P50	513.433	646.572	10.877
P51	518.896	637.166	1.000
P52	518.031	636.664	10.909
P53	512.552	646.097	1.001
倍面積			21.791614
面積			10.8958070
地積			10.89 m ²

地番 宅地3			
測点名	X座標	Y座標	距離
P37	556.369	577.717	17.022
P38	564.365	562.690	1.436
K40	565.633	563.365	9.864
P39	574.340	568.000	17.031
P40	565.786	582.727	10.667
倍面積			-373.892739
面積			186.9463695
地積			186.94 m ²

地番 宅地2			
測点名	X座標	Y座標	距離
P35	554.080	557.214	17.025
P36	546.083	572.244	11.651
P37	556.369	577.717	17.022
P38	564.365	562.690	11.652
倍面積			396.704952
面積			198.3524760
地積			198.35 m ²

地番 宅地1			
測点名	X座標	Y座標	距離
P30	543.690	570.971	8.620
P31	536.080	566.922	5.959
K69	538.803	561.622	9.921
P32	543.387	552.824	2.150
P33	545.285	553.835	1.150
P34	545.826	552.820	7.939
K39	552.834	556.551	1.411
P35	554.080	557.214	17.025
P36	546.083	572.244	2.711
倍面積			-384.346780
面積			192.1733900
地積			192.17 m ²

地番 ゴミ置場			
測点名	X座標	Y座標	距離
K38	543.918	551.804	1.150
P32	543.387	552.824	2.150
P33	545.285	553.835	1.150
P34	545.826	552.820	2.162
倍面積			4.959077
面積			2.4795385
地積			2.47 m ²

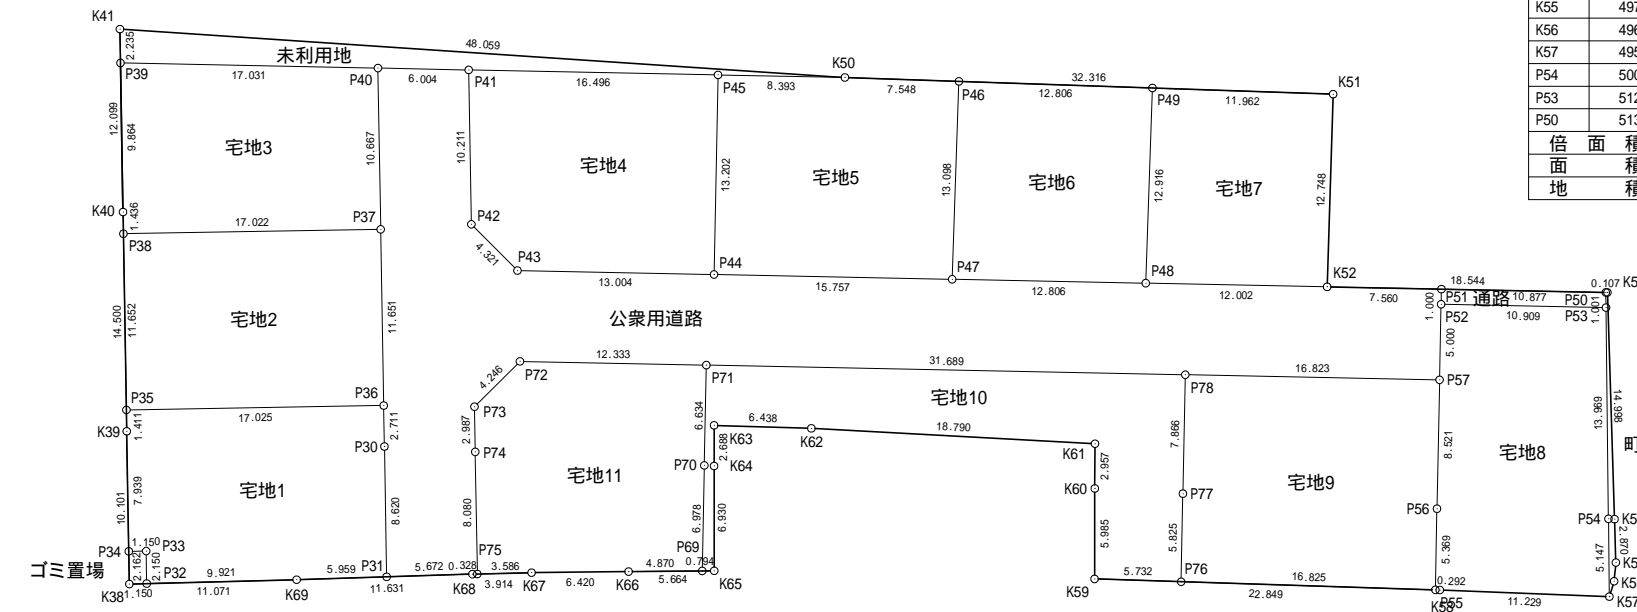

T-6 公共用道路			
測点名	X座標	Y座標	距離
P31	536.080	566.922	8.620
P30	543.690	570.971	2.711
P36	546.083	572.244	11.651
P37	556.369	577.717	10.667
P40	565.786	582.727	6.004
P41	562.770	587.919	10.211
P42	553.755	583.123	4.321
P43	549.600	584.308	13.004
P44	543.068	595.552	15.757
P47	535.154	609.177	12.806
P48	528.722	620.251	12.002
K52	522.693	630.629	7.560
P51	518.896	637.166	1.000
P52	518.031	636.664	5.000
P57	513.708	634.152	16.823
P78	522.158	619.605	31.689
P71	538.075	592.204	12.333
P72	544.269	581.539	4.246
P73	543.105	577.456	2.987
P74	540.468	576.053	8.080
P75	533.335	572.258	0.328
K68	533.487	571.967	5.672
倍面積			-1188.473681
面積			594.2368405
地積			594.23 m ²

地番 宅地11			
測点名	X座標	Y座標	距離
P69	526.305	585.368	6.978
P70	532.339	588.872	6.634
P71	538.075	592.204	12.333
P72	544.269	581.539	4.246
P73	543.105	577.456	2.987
P74	540.468	576.053	8.080
P75	533.335	572.258	3.586
K67	531.676	575.437	6.420
K66	528.625	581.086	4.870
倍面積			409.653504
面積			204.8267520
地積			204.82 m ²

地番 宅地10			
測点名	X座標	Y座標	距離
P78	522.158	619.605	7.866
P77	515.356	615.654	5.825
P76	510.319	612.728	5.732
K59	513.257	607.806	5.985
K60	518.482	610.724	2.957
K61	521.063	612.166	18.790
K62	531.051	596.251	6.438
K63	534.344	590.719	2.688
K64	531.992	589.418	6.930
K65	525.927	586.066	0.794
P69	526.305	585.368	6.978
P70	532.339	588.872	6.634
P71	538.075	592.204	31.689
倍面積			-392.741803
面積			196.3709015
地積			196.37 m ²

地番 宅地9			
測点名	X座標	Y座標	距離
P55	501.697	627.176	5.369
P56	506.340	629.872	8.521
P57	513.708	634.152	16.823
P78	522.158	619.605	7.866
P77	515.356	615.654	5.825
P76	510.319	612.728	16.825
倍面積			464.005206
面積			232.0026030
地積			232.00 m ²

地番 宅地8			
測点名	X座標	Y座標	距離
P52	518.031	636.664	10.909
P53	512.552	646.097	13.969
P54	500.255	639.469	5.147
K57	495.724	637.027	11.229
K58	501.547	627.426	0.292
P55	501.697	627.176	5.369
P56	506.340	629.872	8.521
P57	513.708	634.152	5.000
倍面積			-426.015614
面積			213.0078070
地積			213.00 m ²

地番 開発区域			
測点名	X座標	Y座標	距離
K38	543.918	551.804	10.101
K39	552.834	556.551	14.500
K40	565.633	563.365	12.099
K41	576.313	569.051	48.059
K50	550.269	609.441	32.316
K51	533.645	637.153	12.748
K52	522.693	630.629	18.544
K53	513.379	646.664	14.998
K54	500.040	639.807	2.870
K55	497.488	638.495	1.243
K56	496.462	637.793	1.064
K57	495.724	637.027	5.147
K58	513.257	607.806	5.985
K59	518.482	610.724	2.957
K60	521.063	612.166	18.790
K61	531.051	596.251	6.438
K62	534.344	590.719	2.688
K63	531.992	589.418	6.930
K64	525.927	586.066	5.664
K65	528.625	581.086	6.420
K66	531.676	575.437	3.914
K67	533.487	571.967	11.631
K68	538.803	561.622	11.071
倍面積			-5659.377919
面積			2829.6889595
地積			2829.68 m ²

点名	X座標	Y座標
T-5	490.768	639.489
T-6	535.256	544.660

地名	愛知郡愛荘町東出字新里北下		
図面名	求積図		
縮尺	S=1:500	図面番号	枚の内
作製日	平成27年7月3日作製		
作製者	(株)共和設計事務所 小山通忠		