
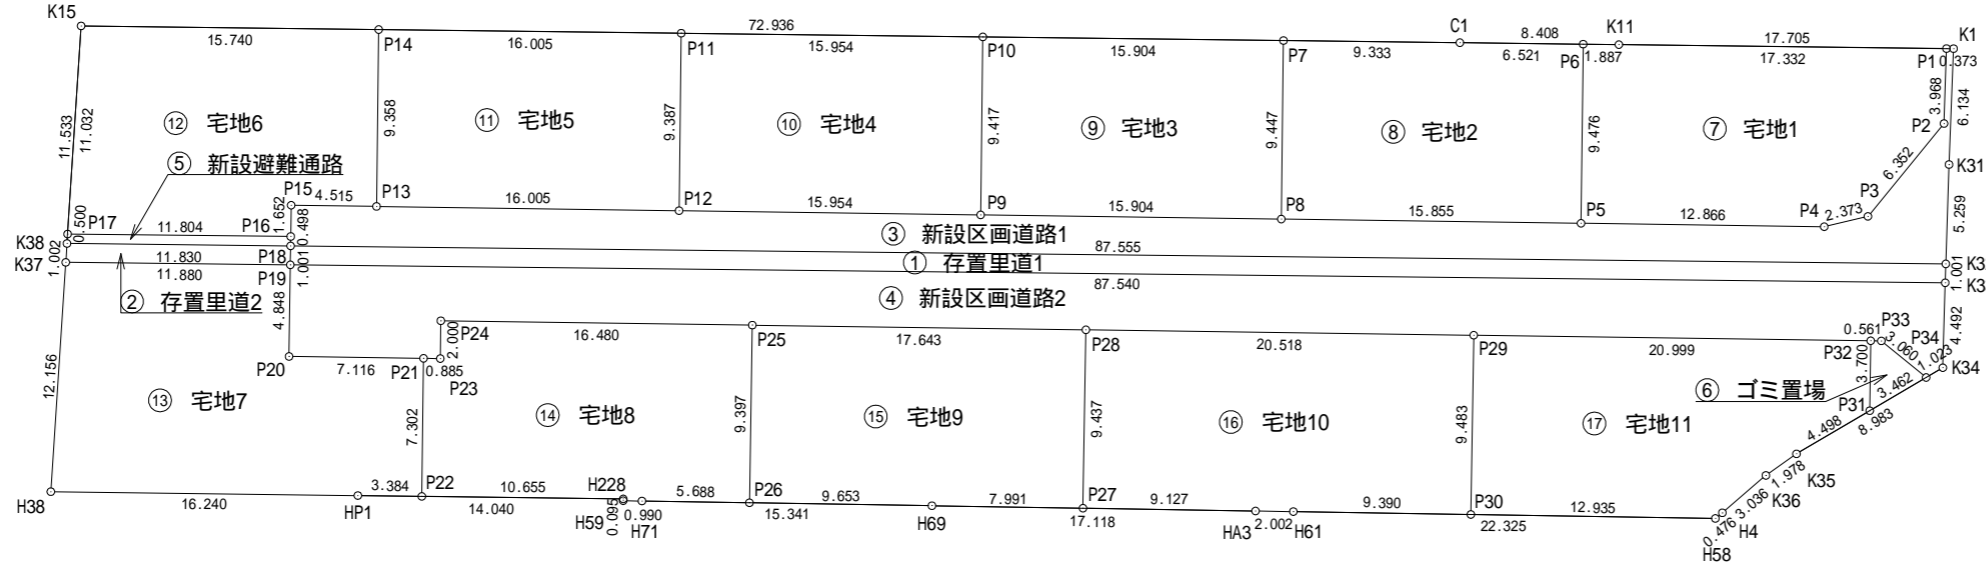


求 積 図 S=1:400

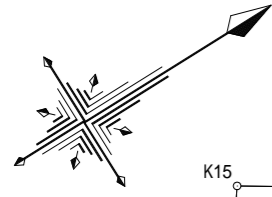

地番	開発区域		
測点名	X座標	Y座標	距離
K1	-82761.855	22094.250	6.134
K31	-82765.306	22099.321	5.259
K32	-82768.237	22103.687	1.001
K33	-82768.792	22104.520	4.492
K34	-82771.280	22108.260	8.983
K35	-82780.260	22108.024	1.978
K36	-82782.235	22108.134	3.036
H4	-82785.237	22108.590	0.476
H58	-82785.709	22108.648	22.325
H61	-82804.447	22096.511	2.002
HA3	-82806.127	22095.423	17.118
H69	-82820.495	22086.118	15.341
H71	-82833.371	22077.778	0.990
H59	-82834.202	22077.240	0.095
H228	-82834.151	22077.160	14.040
HP1	-82845.962	22069.570	16.240
H38	-82859.625	22060.791	12.156
K37	-82852.528	22050.922	1.002
K38	-82851.943	22050.109	11.533
K15	-82845.210	22040.746	72.936
C1	-82783.831	22080.145	8.408
K11	-82776.755	22084.687	17.705
倍面積	-4834.447793		
面積	2417.2238965		
地積	2417.22 m ²		

地番	① 存置里道1			
測点名	X座標	Y座標	距離	
K32	-82768.237	22103.687	1.001	
K33	-82768.792	22104.520	87.540	
P19	-82842.522	22057.327	1.001	
P18	-82841.979	22056.486	87.555	
倍面積	-175.256370			
面積	87.6281850			
地積	87.62 m ²			

地番	④ 新設区画道路2			
測点名	X座標	Y座標	距離	
K39	-82768.792	22104.520	87.540	
P19	-82764.382	22097.342	6.352	
P20	-82845.148	22061.402	7.116	
P21	-82839.167	22065.257	0.885	
P23	-82838.423	22065.736	2.000	
P24	-82837.340	22064.055	16.480	
P25	-82823.488	22072.983	17.643	
P28	-82808.658	22082.541	20.518	
P29	-82791.411	22093.656	20.999	
P32	-82773.760	22105.032	0.561	
P33	-82773.289	22105.336	3.060	
P34	-82772.303	22108.233	1.023	
K34	-82771.280	22108.260	4.492	
倍面積	561.922444			
面積	280.9612220			
地積	280.96 m ²			

地番	⑦ 宅地1			
測点名	X座標	Y座標	距離	
P1	-82762.169	22094.049	3.968	
P2	-82764.382	22097.342	6.352	
P3	-82770.400	22099.375	2.373	
P4	-82772.647	22098.612	12.866	
P5	-82783.461	22091.642	9.476	
P6	-82778.343	22083.667	1.887	
K11	-82776.755	22084.687	17.332	
倍面積	-338.053824			
面積	169.0269120			
地積	169.02 m ²			

地番	⑪ 宅地5			
測点名	X座標	Y座標	距離	
P11	-82818.495	22057.894	9.387	
P12	-82823.566	22065.794	16.005	
P13	-82837.019	22057.124	9.358	
P14	-82831.964	22049.249	16.005	
倍面積	-300.013120			
面積	150.0065600			
地積	150.00 m ²			

地番	⑭ 宅地8			
測点名	X座標	Y座標	距離	
P22	-82843.115	22071.400	7.302	
P21	-82839.167	22065.257	0.885	
P23	-82838.423	22065.736	2.000	
P24	-82837.340	22064.055	16.480	
P25	-82823.488	22072.983	9.397	
P26	-82828.597	22080.870	5.688	
H71	-82833.371	22077.778	0.990	
H59	-82834.202	22077.240	0.095	
H228	-82834.151	22077.160	10.655	
倍面積	-320.263270			
面積	160.1316350			
地積	160.13 m ²			

地番	⑰ 宅地11			
測点名	X座標	Y座標	距離	
P29	-82791.411	22093.656	9.483	
P30	-82796.566	22101.616	12.935	
H58	-82785.709	22108.648	0.476	
H4	-82785.237	22108.590	3.036	
K36	-82782.235	22108.134	1.978	
K35	-82780.260	22108.024	4.498	
P31	-82775.764	22108.142	3.700	
P32	-82773.760	22105.032	20.999	
倍面積	348.304066			
面積	174.1520330			
地積	174.15 m ²			

地番	② 存置里道2			
測点名	X座標	Y座標	距離	
P18	-82841.979	22056.486	1.001	
P19	-82842.522	22057.327	11.880	
K37	-82852.528	22050.922	1.002	
K38	-82851.943	22050.109	11.830	
倍面積	-23.724238			
面積	11.8621190			
地積	11.86 m ²			

地番	⑤ 新設避難通路			
測点名	X座標	Y座標	距離	
K38	-82851.943	22050.109	0.500	
P17	-82851.651	22049.703	11.804	
P16	-82841.709	22056.067	0.498	
P18	-82841.979	22056.486	11.830	
倍面積	-11.791446			
面積	5.8957230			
地積	5.89 m ²			

地番	⑧ 宅地2			
測点名	X座標	Y座標	距離	
P5	-82783.461	22091.642	9.476	
P6	-82778.343	22083.667	6.521	
C1	-82783.831	22080.145	9.333	
P7	-82791.685	22075.103	9.447	
P8	-82796.788	22083.053	15.855	
倍面積	300.003611			
面積	150.0018055			
地積	150.00 m ²			

地番	⑫ 宅地6			
測点名	X座標	Y座標	距離	
P14	-82831.964	22049.249	9.358	
P13	-82837.019	22057.124	4.515	
P15	-82840.814	22054.678	1.652	
P16	-82841.709	22056.067	11.804	
P17	-82851.651	22049.703	11.032	
K15	-82845.210	22040.746	15.740	
倍面積	-338.030441			
面積	169.0152205			
地積	169.01 m ²			

地番	⑮ 宅地9			
測点名	X座標	Y座標	距離	
P25	-82823.488	22072.983	9.397	
P26	-82828.597	22080.870	9.653	
H69	-82820.495	22086.118	7.991	
P27	-82813.788	22090.462	9.437	
P28	-82808.658	22082.541	17.643	
倍面積	332.308329			
面積	166.1541645			
地積	166.15 m ²			

地番	③ 新設区画道路1			
測点名	X座標	Y座標	距離	
K1	-82761.855	22094.250	0.373	
P1	-82762.169	22094.049	3.968	
P2	-82764.382	22097.342	6.352	
P3	-82770.400	22099.375	2.373	
P4	-82772.647	22098.612	12.866	
P5	-82783.461	22091.642	15.855	
P8	-82796.788	22083.053	15.904	
P9	-82810.156	22074.437	15.954	
P12	-82823.566	22065.794	16.005	
P13	-82837.019	22057.124	4.515	
P15	-82840.814	22054.678	1.652	
P16	-82841.709	22056.067	0.498	
P18	-82841.979	22056.486	87.555	
K32	-82768.237	22103.687	5.259	
K31	-82765.306	22099.321	6.134	
倍面積	384.311891			
面積	192.1559455			
地積	192.15 m ²			

地番	⑥ ゴミ置場			
測点名	X座標	Y座標	距離	
P31	-82775.764	22108.142	3.700	
P32	-82773.760	22105.032	0.561	
P33	-82773.289	22105.336	3.060	
P34	-82772.303	22108.233	3.462	
倍面積	-12.010817			
面積	6.0054085			
地積	6.00 m ²			

地番	⑨ 宅地3			
測点名	X座標	Y座標	距離	
P7	-82791.685	22075.103	9.447	
P8	-82796.788	22083.053	15.904	
P9	-82810.156	22074.437	9.417	
P10	-82805.069	22066.512	15.904	
倍面積	-300.013665			
面積	150.0068325			
地積	150.00 m ²			

地番	⑬ 宅地7			
測点名	X座標	Y座標	距離	
K37	-82852.528	22050.922	11.880	
P19	-82842.522	22057.327	4.848	
P20	-82845.148	22061.402	7.116	
P21	-82839.167	22065.257	7.302	
P22	-82843.115	22071.400	3.384	
HP1	-82845.962	22069.570	16.240	
H38	-82859.625	22060.791	12.156	
倍面積	-400.253989			
面積	200.1269945			
地積	200.12 m ²			

地番	⑯ 宅地10			
測点名	X座標	Y座標	距離	
P27	-82813.788	22090.462	9.437	
P28	-82808.658	22082.541	20.518	
P29	-82791.411	22093.656	9.483	
P30	-82796.566	22101.616	9.390	
H61	-82804.447	22096.511	2.002	
HA3	-82806.127	22095.423	9.127	
倍面積	-388.205103			
面積	194.1025515			
地積	194.10 m ²			

地番	⑩ 宅地4			
測点名	X座標	Y座標	距離	
P9	-82810.156	22074.437	9.417	
P10	-82805.069	22066.512	15.954	
P11	-82818.495	22057.894	9.387	
P12	-82823.566	22065.794	15.954	
倍面積	300.008469			
面積	150.0042345			
地積	150.00 m ²			

地名	彦根市戸賀町字上野入		
図面名	求 積 図		
縮尺	S=1:400	図面番号	枚の内
作製日	平成30年2月14日作製		
作製者	(株)共和設計事務所 小山通忠		