


座標求積表

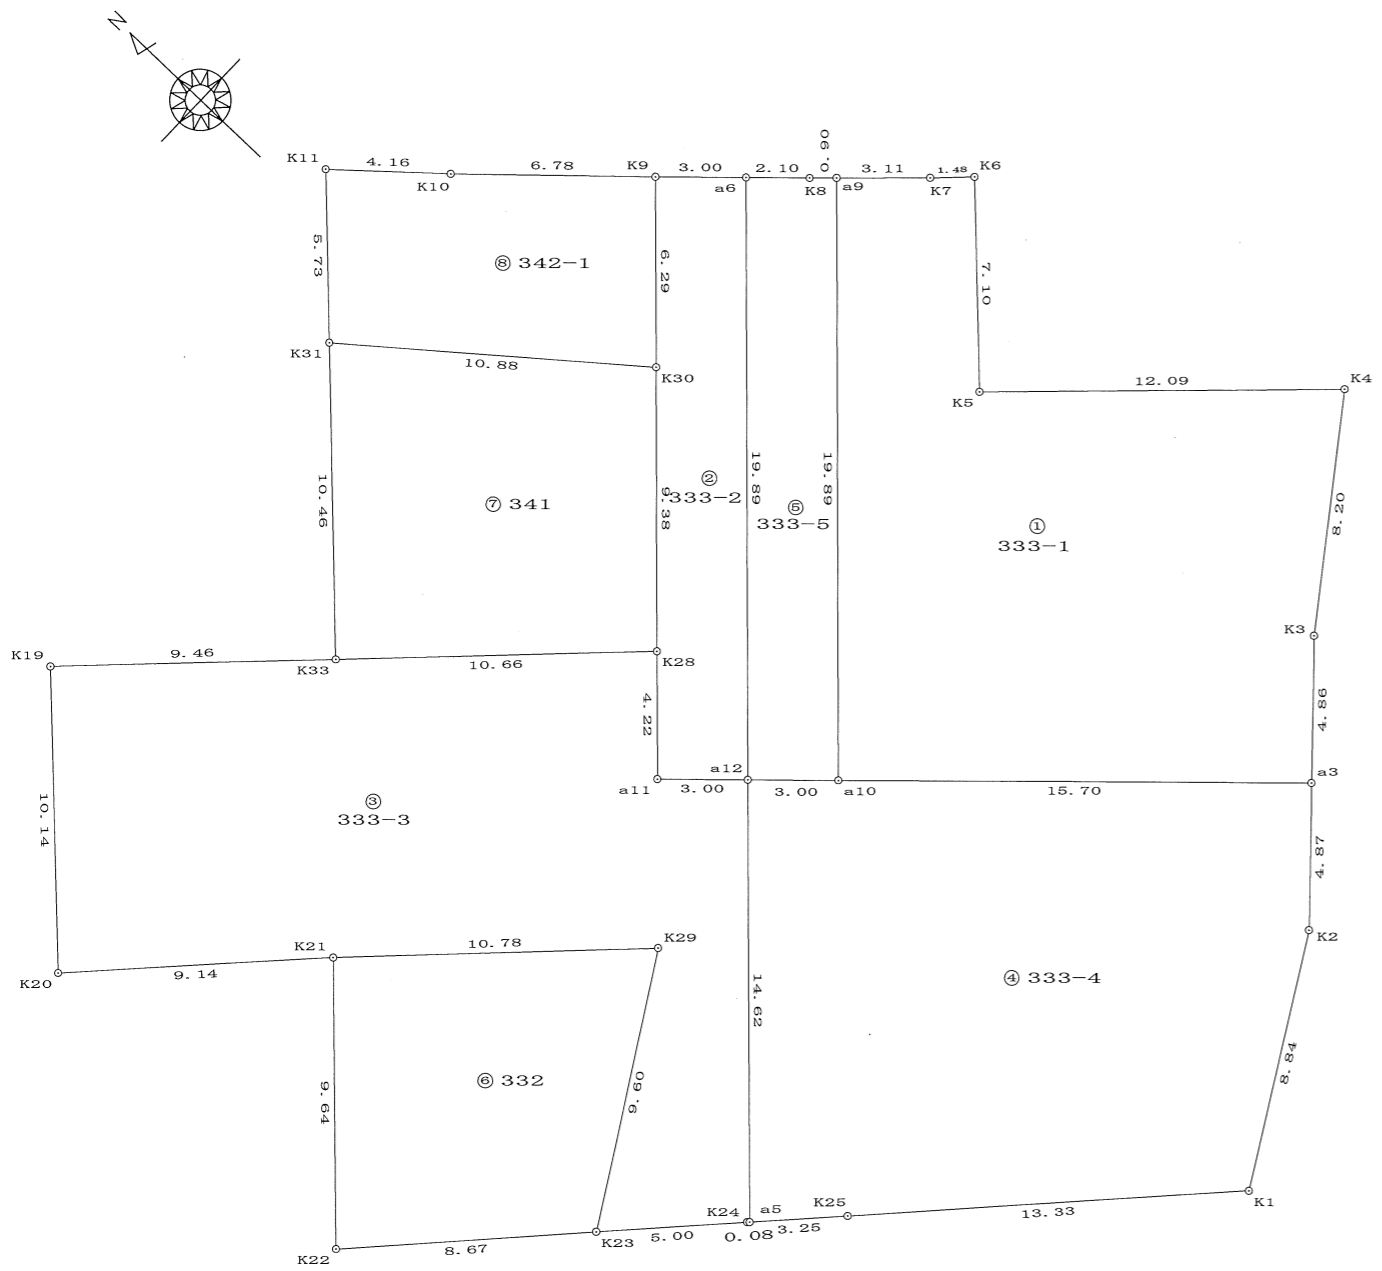

座標求積表

地番	㊶ 333-1		
測点	Xn	Yn	(X _{n+1} - X _{n-1}) Y _n
a9	-83281.926	22716.462	-261421.044696
a10	-83295.686	22702.086	-571683.929652
a3	-83307.108	22712.858	-184564.684108
K3	-83303.812	22716.441	185706.905175
K4	-83298.933	22723.038	308260.733508
K5	-83290.246	22714.621	311235.736942
K6	-83285.231	22719.656	137862.872608
K7	-83284.178	22718.613	75085.015965
		倍面積	481.605742
		面積	240.8028710
		地積	240.80 m ²

地番	㊶ 333-2		
測点	Xn	Yn	(X _{n+1} - X _{n-1}) Y _n
a6	-83279.746	22714.401	362135.695143
K9	-83277.561	22712.344	-49194.937104
K30	-83281.912	22707.799	-246107.125562
K28	-83288.399	22701.022	-213593.915998
a11	-83291.321	22697.969	-115873.131745
a12	-83293.504	22700.028	262752.824100
		倍面積	119.408834
		面積	59.7044170
		地積	59.70 m ²

地番	㊶ 333-3		
測点	Xn	Yn	(X _{n+1} - X _{n-1}) Y _n
K28	-83288.399	22701.022	237543.494208
K33	-83280.857	22693.475	322996.229675
K19	-83274.166	22686.782	-10753.534668
K20	-83281.331	22679.606	-304360.312520
K21	-83287.586	22686.274	-314295.639996
K29	-83295.185	22693.933	-285421.595341
K23	-83300.163	22685.718	-189879.459660
K24	-83303.555	22689.398	-78346.491294
a5	-83303.616	22689.464	228051.802664
a12	-83293.504	22700.028	279096.844260
a11	-83291.321	22697.969	115873.131745
		倍面積	504.469073
		面積	252.2345365
		地積	252.23 m ²

地番	㊶ 333-4		
測点	Xn	Yn	(X _{n+1} - X _{n-1}) Y _n
a5	-83303.616	22689.464	-279624.954336
K25	-83305.828	22691.855	-255782.589560
K1	-83314.888	22701.644	-103905.424588
K2	-83310.405	22709.273	176678.143940
a3	-83307.108	22712.858	334310.556902
a10	-83295.686	22702.086	308839.177944
a12	-83293.504	22700.028	-180011.222040
		倍面積	503.688262
		面積	251.8441310
		地積	251.84 m ²

地番	㊶ 333-5		
測点	Xn	Yn	(X _{n+1} - X _{n-1}) Y _n
a12	-83293.504	22700.028	-361838.446320
a10	-83295.686	22702.086	262844.751708
a9	-83281.926	22716.462	327276.068034
K8	-83281.279	22715.844	49520.539920
a6	-83279.746	22714.401	-277683.552225
		倍面積	119.361117
		面積	59.6805585
		地積	59.68 m ²

総計 864.2665140

地番	㊶ 332		
測点	Xn	Yn	(X _{n+1} - X _{n-1}) Y _n
K21	-83287.586	22686.274	20372.274052
K22	-83294.287	22679.342	-285238.084334
K23	-83300.163	22685.718	-20371.774764
K29	-83295.185	22693.933	285421.595341
		倍面積	184.010295
		面積	92.0051475
		地積	92.00 m ²

地番	㊶ 342-1		
測点	Xn	Yn	(X _{n+1} - X _{n-1}) Y _n
K9	-83277.561	22712.344	212065.155928
K10	-83272.575	22707.741	184023.533064
K11	-83269.457	22704.980	-20843.171640
K31	-83273.493	22700.907	-282739.796685
K30	-83281.912	22707.799	-92375.326332
		倍面積	130.394335
		面積	65.1971675
		地積	65.19 m ²

地番	㊶ 341		
測点	Xn	Yn	(X _{n+1} - X _{n-1}) Y _n
K28	-83288.399	22701.022	-23949.578210
K30	-83281.912	22707.799	338482.451894
K31	-83273.493	22700.907	23949.456885
K33	-83280.857	22693.475	-338268.938350
		倍面積	213.392219
		面積	106.6961095
		地積	106.69 m ²

工事名			
所在	彦根市小泉町字今堀		
図面名	区画計画図	図面番号	/
		縮尺	1:250
作製者	古川測量設計事務所 測量士 古川 博		